


TYPICAL SECTION

CULVERT REQUIRED



CULVERT NOT REQUIRED

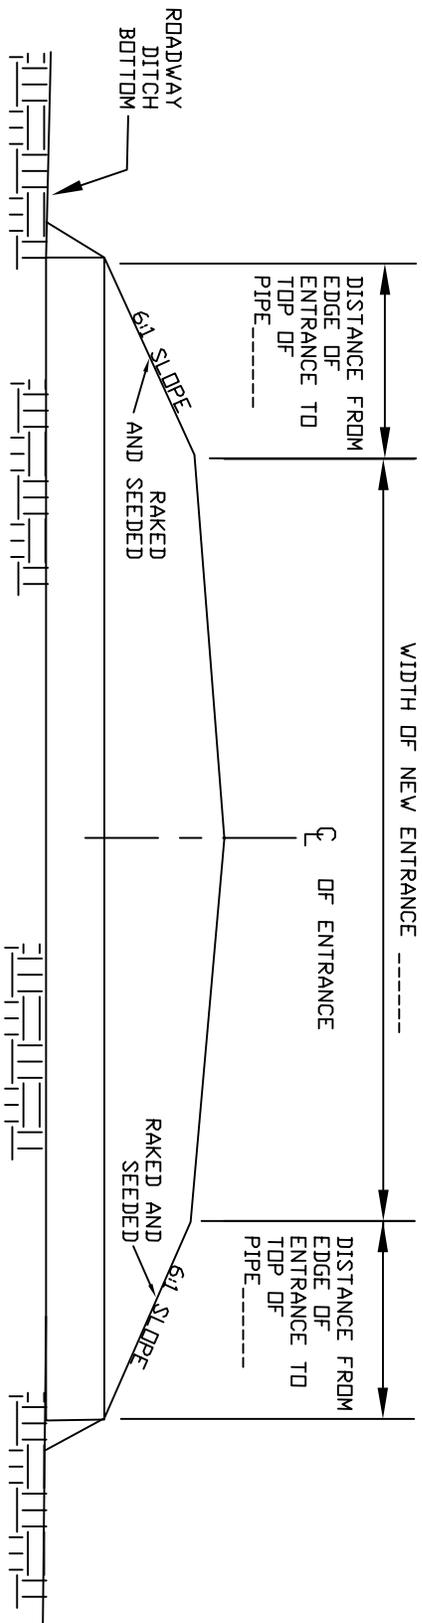